


DETOUR MAP

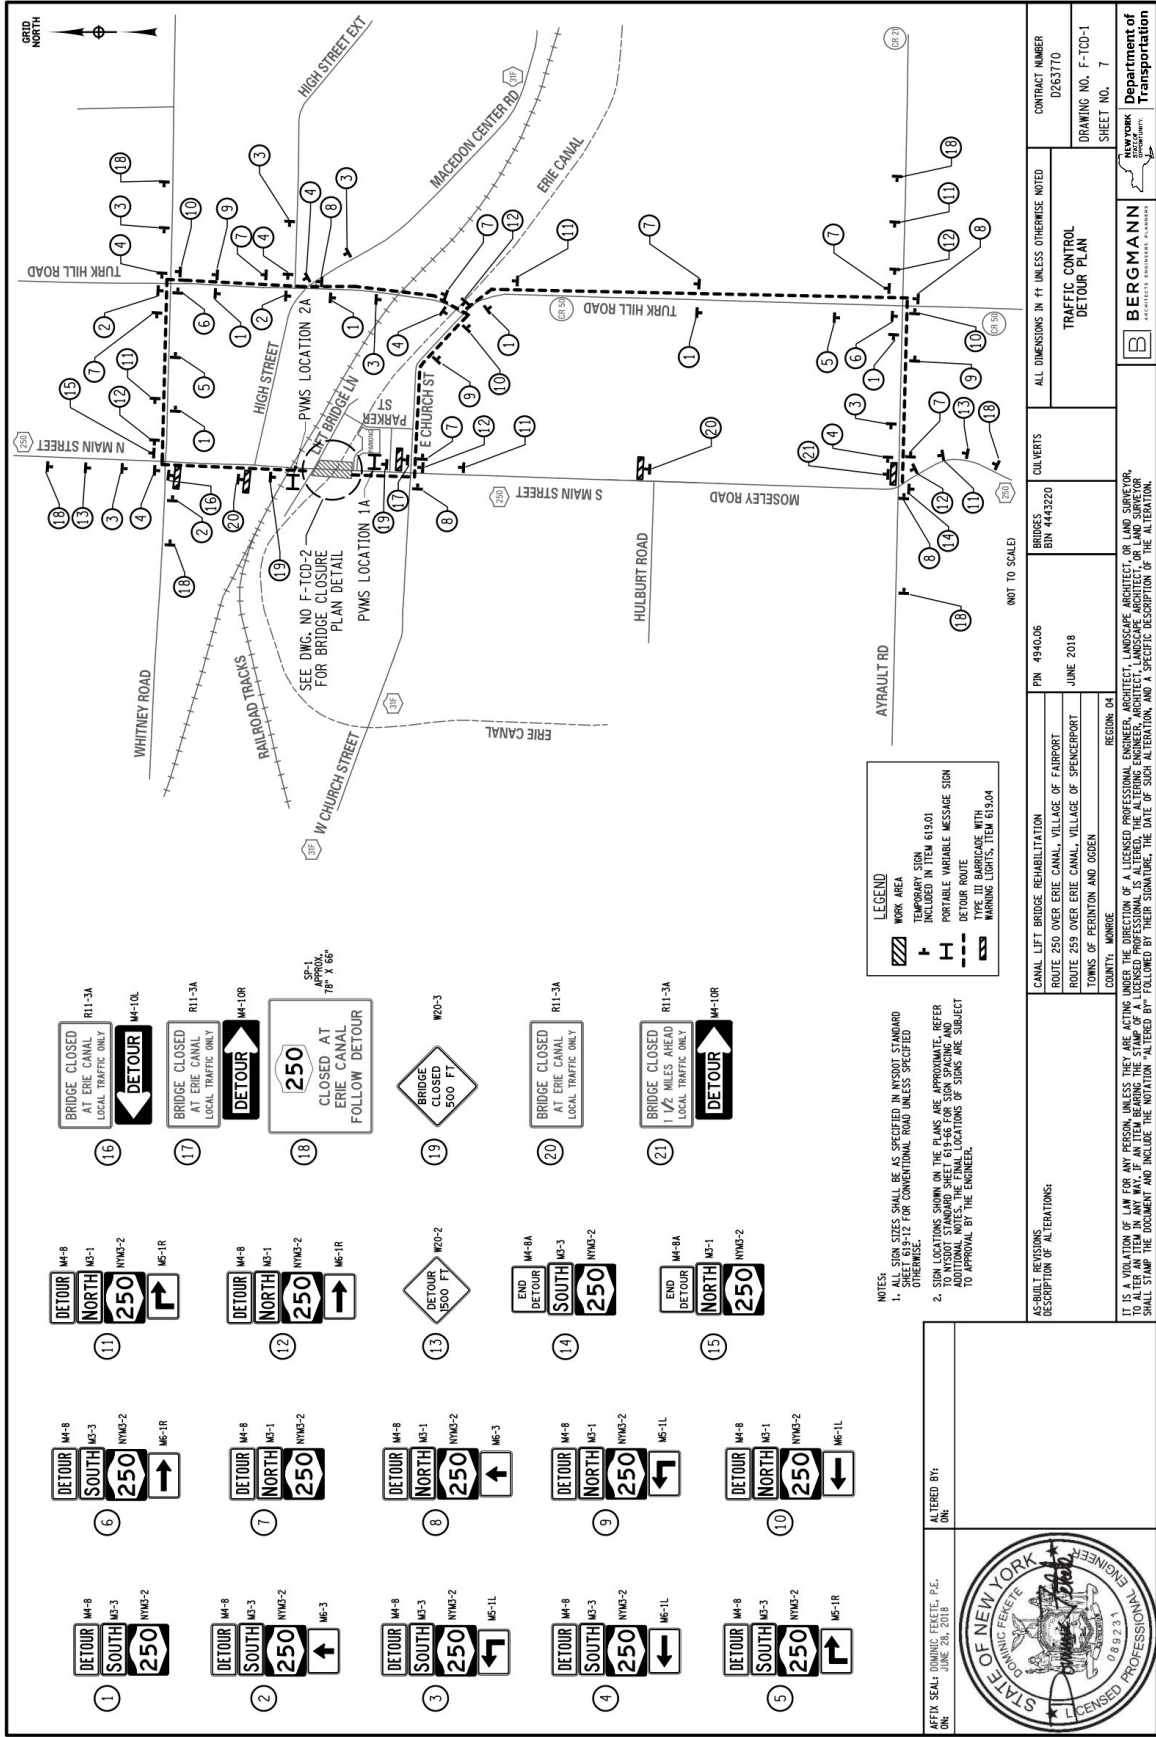

LEGEND

- WORK AREA
- TRUCKWAY SIGN INCLUDED IN ITEM 61501
- PORTABLE VARIABLE MESSAGE SIGN
- DETOUR ROUTE
- TYPE III BARRIAGE WITH WARNING LIGHTS, ITEM 618.04

NOTES:

- ALL SIGN SIZES SHALL BE AS SPECIFIED IN NYS DOT STANDARD 020806L.
- SIGN LOCATIONS SHOWN ON THE PLANS ARE APPROXIMATE. REFER TO ITEM 61501 FOR THE FINAL LOCATION OF SIGNS. THE FINAL LOCATION OF SIGNS ARE SUBJECT TO APPROVAL BY THE ENGINEER.

NOT TO SCALE

CULVERTS

BRIDGES BIN 4443220

PN 4940.06

JUNE 2018

REGION 04

CANAL LIFT BRIDGE REHABILITATION

ROUTE 250 OVER ERIE CANAL, VILLAGE OF FAIRPORT

ROUTE 259 OVER ERIE CANAL, VILLAGE OF FAIRPORT

TOWNS OF PERINTON AND OGDEN

COUNTY: WARREN

CONTRACT NUMBER D263770		DRAWING NO. F-TCO-1	
SHEET NO. 7		SHEET NO. 7	
TRAFFIC CONTROL DETOUR PLAN			
ALL DIMENSIONS IN FT UNLESS OTHERWISE NOTED		Department of Transportation	
BERGMANN REGISTERED PROFESSIONAL ENGINEER			

IT IS A VIOLATION OF LAW FOR ANY PERSON WHOSE NAME IS LISTED AS A REGISTERED PROFESSIONAL ENGINEER, ARCHITECT, LANDSCAPE ARCHITECT, OR LAND SURVEYOR TO ALTER ANY ITEM IN ANY WAY. IF AN ITEM BEARING THE STAMP OF A REGISTERED PROFESSIONAL IS ALTERED, THE REGISTERED PROFESSIONAL IS ALTERED. THE REGISTERED PROFESSIONAL SHALL STAMP THE DOCUMENT AND INCLUDE THE NOTATION "ALTERED BY" FOLLOWED BY THEIR SIGNATURE, THE DATE OF SUCH ALTERATION, AND A SPECIFIC DESCRIPTION OF THE ALTERATION.

AS-BUILT REVISIONS
DESCRIPTION OF ALTERATIONS:

ALTERED BY:
DK