

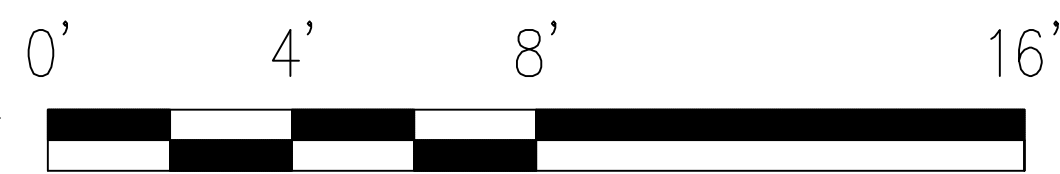


**56 WEST AVENUE**

1ST FLOOR PLAN

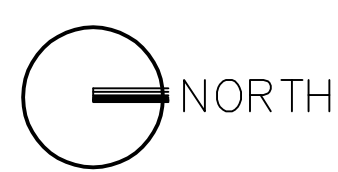


SCALE: 1/8" = 1'-0"

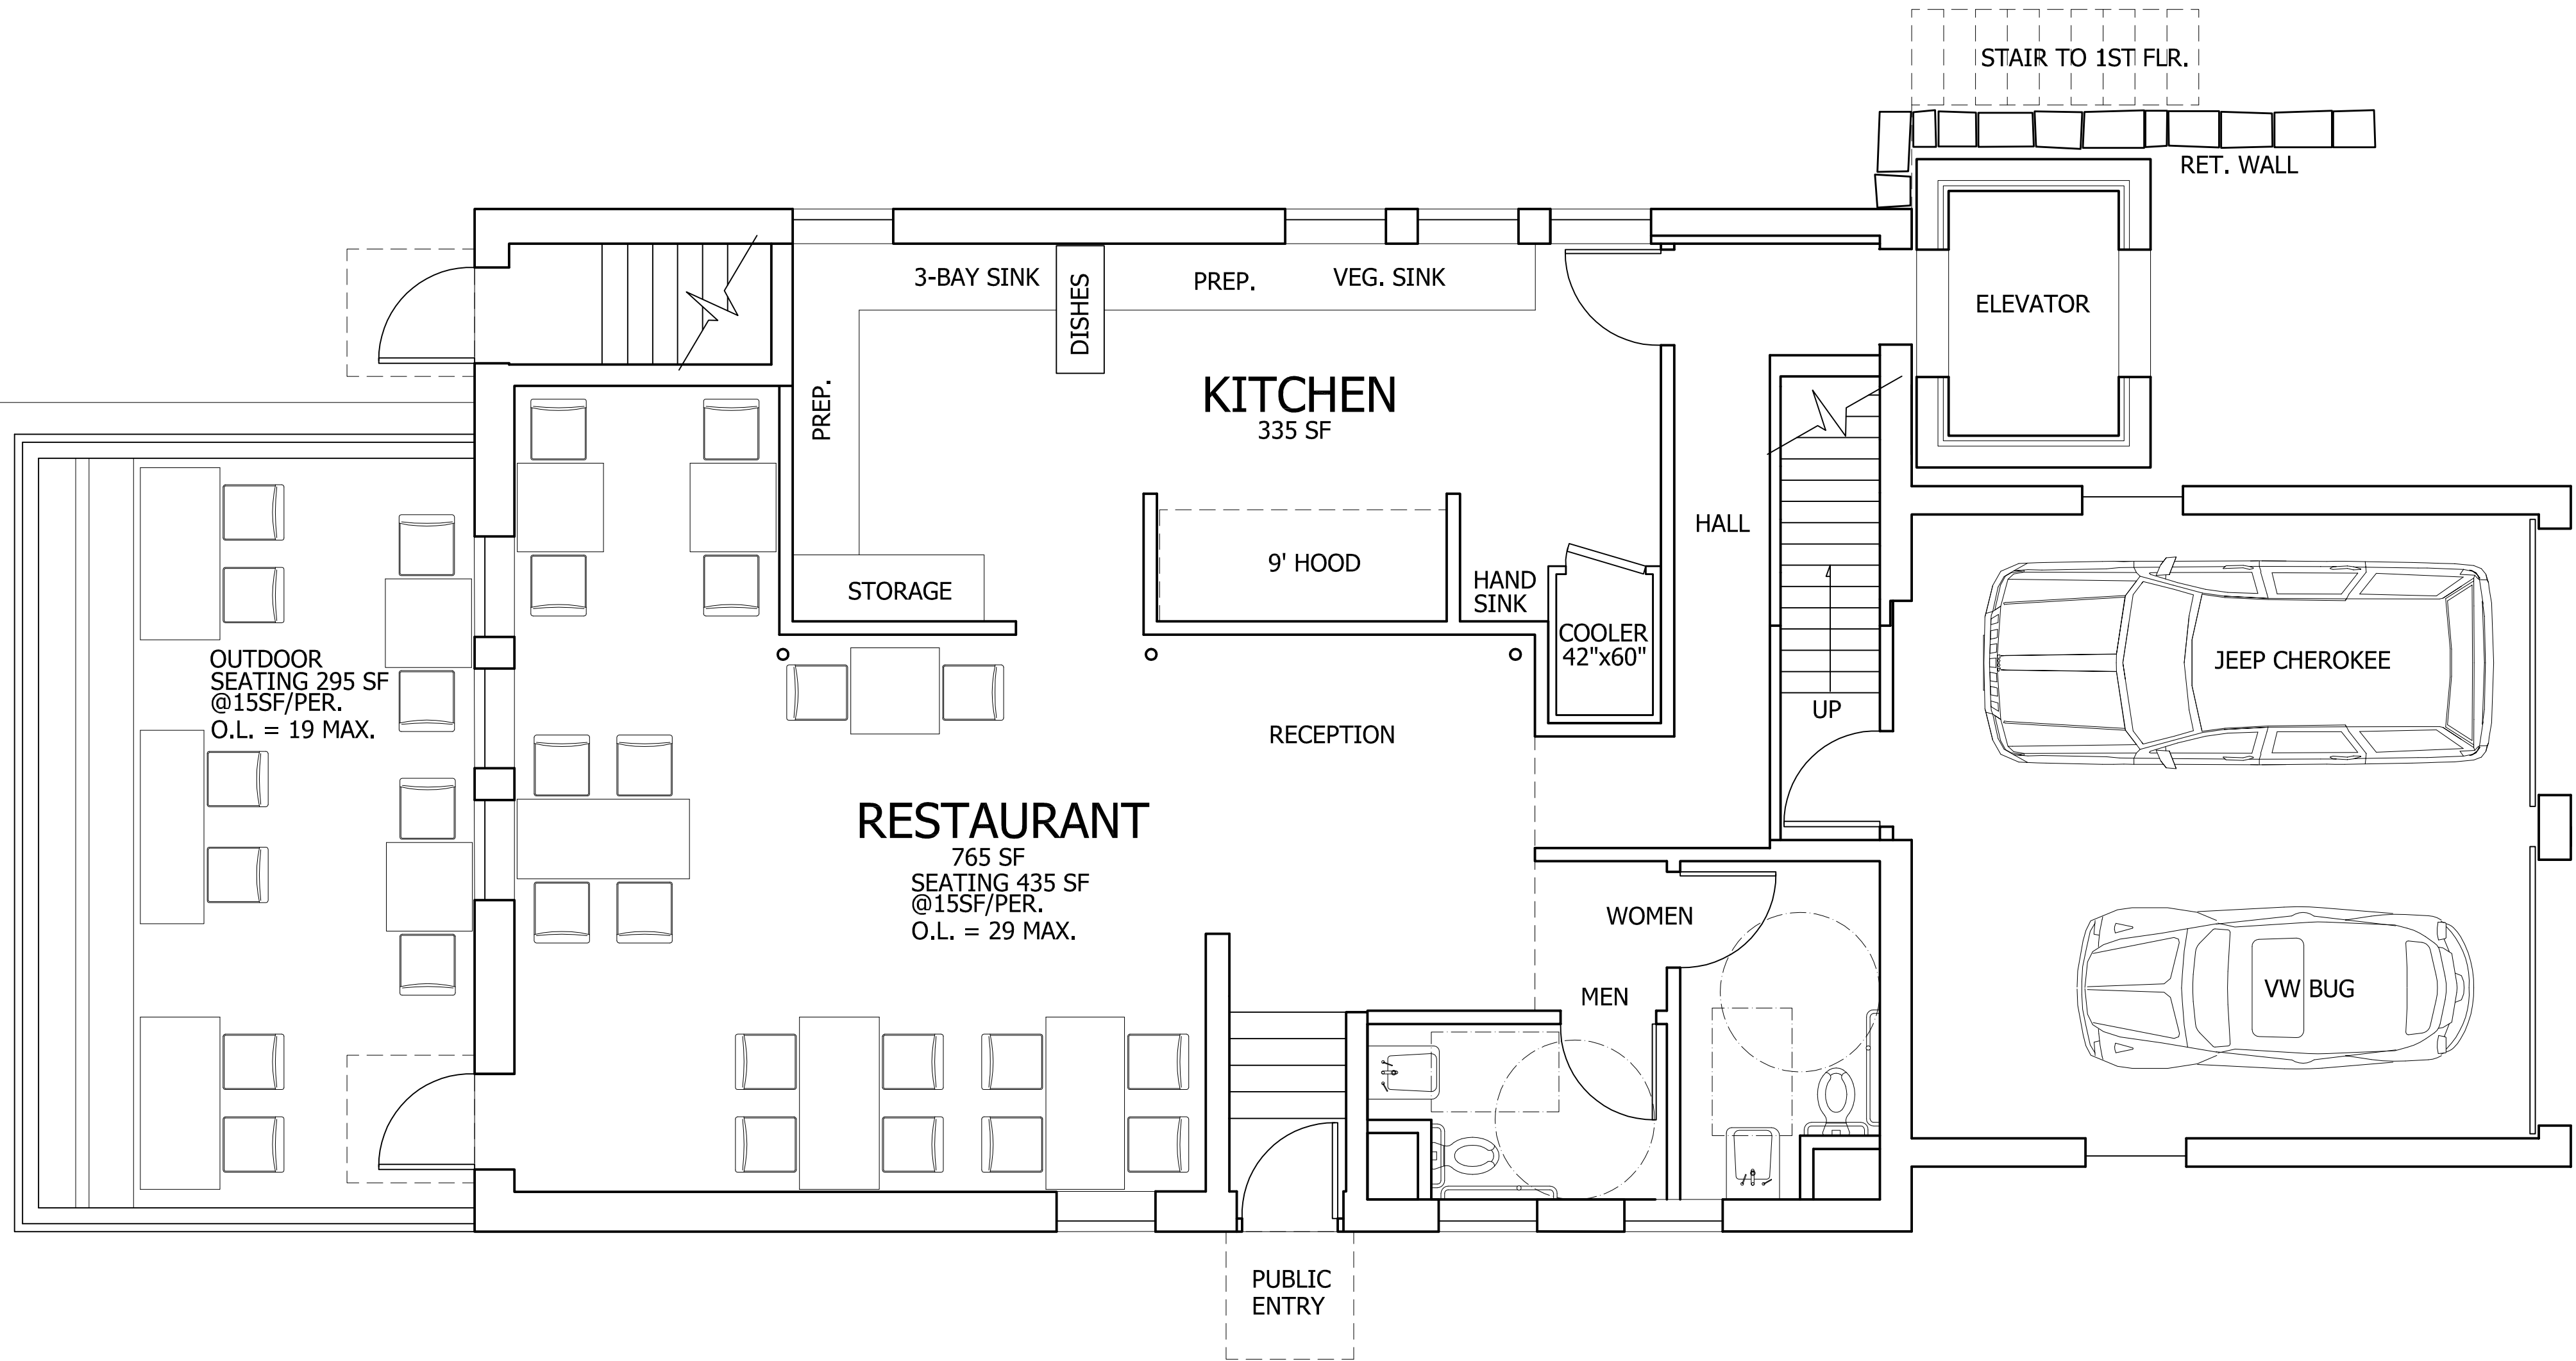

7

56 WEST AVENUE

BASEMENT FLOOR PLAN

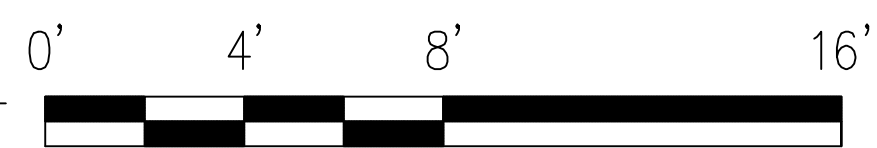



SECTION ELEVATION

# EAST ELEVATION



SOUTH ELEVATION



ESSENTIALS

56





CAUTION  
HARD HATS  
REQUIRED

DANGER  
UNSAFE  
WORKING  
CONDITIONS









